




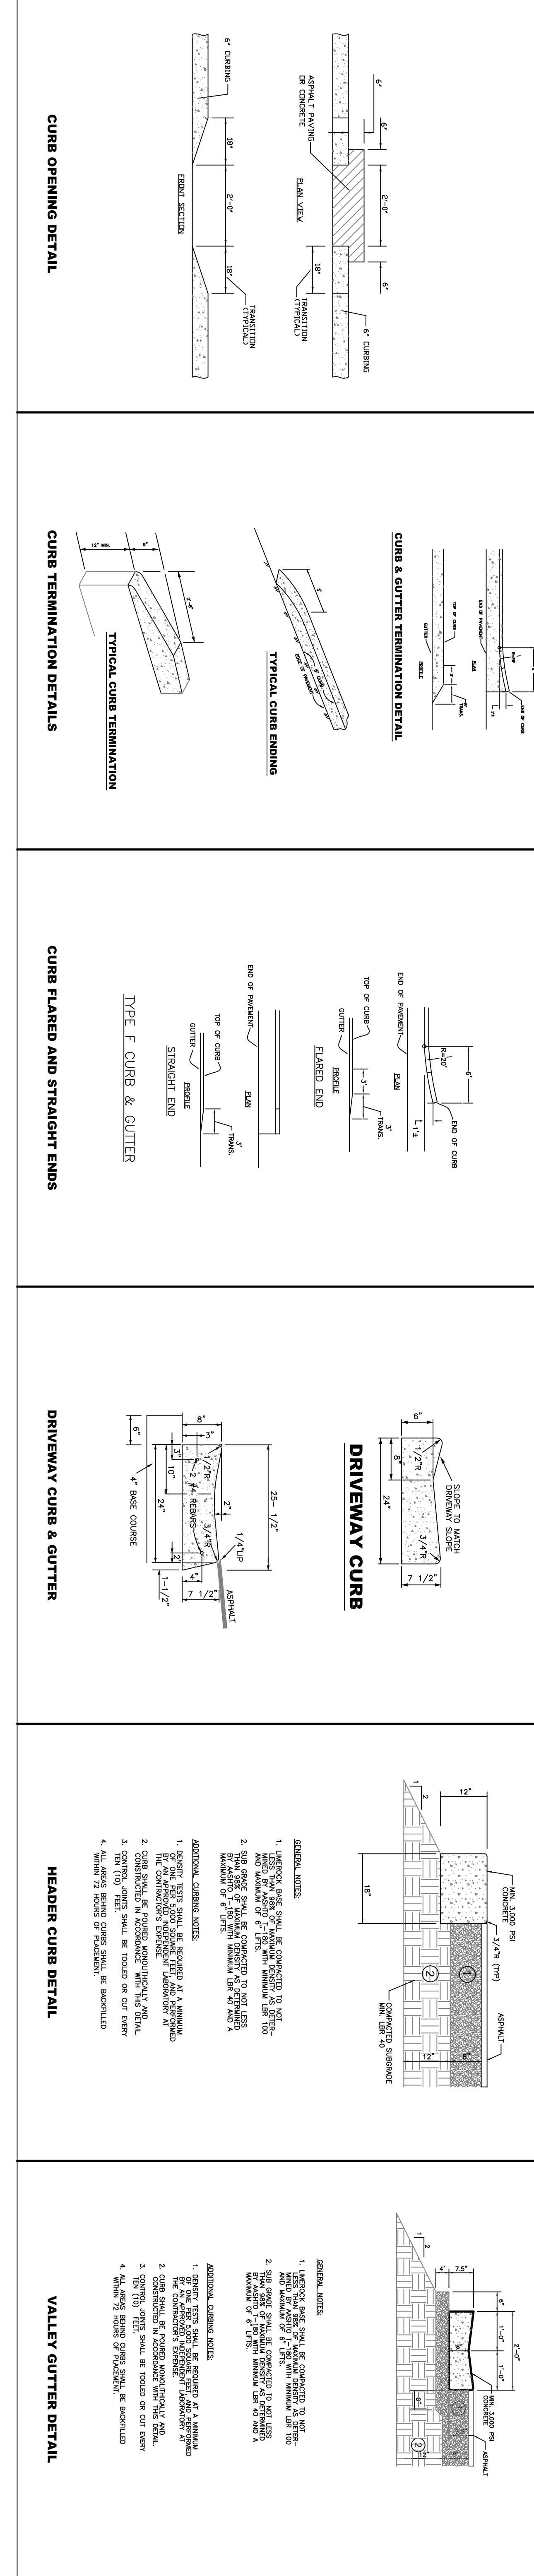

REVISIONS

No.	Date	By	Remarks

Design By: _____ Date: _____
 Drawn By: _____ Date: _____
 Checked By: _____ Date: _____
 Approved By: _____ Date: _____

CITY OF PARKLAND
 ENGINEERING DIVISION

STANDARD DETAILS
 PAVING AND DRAINAGE
 CITY OF PARKLAND, BROWARD COUNTY, FLORIDA

Scale: N.T.S.
 SHEET PD2